



NOTES

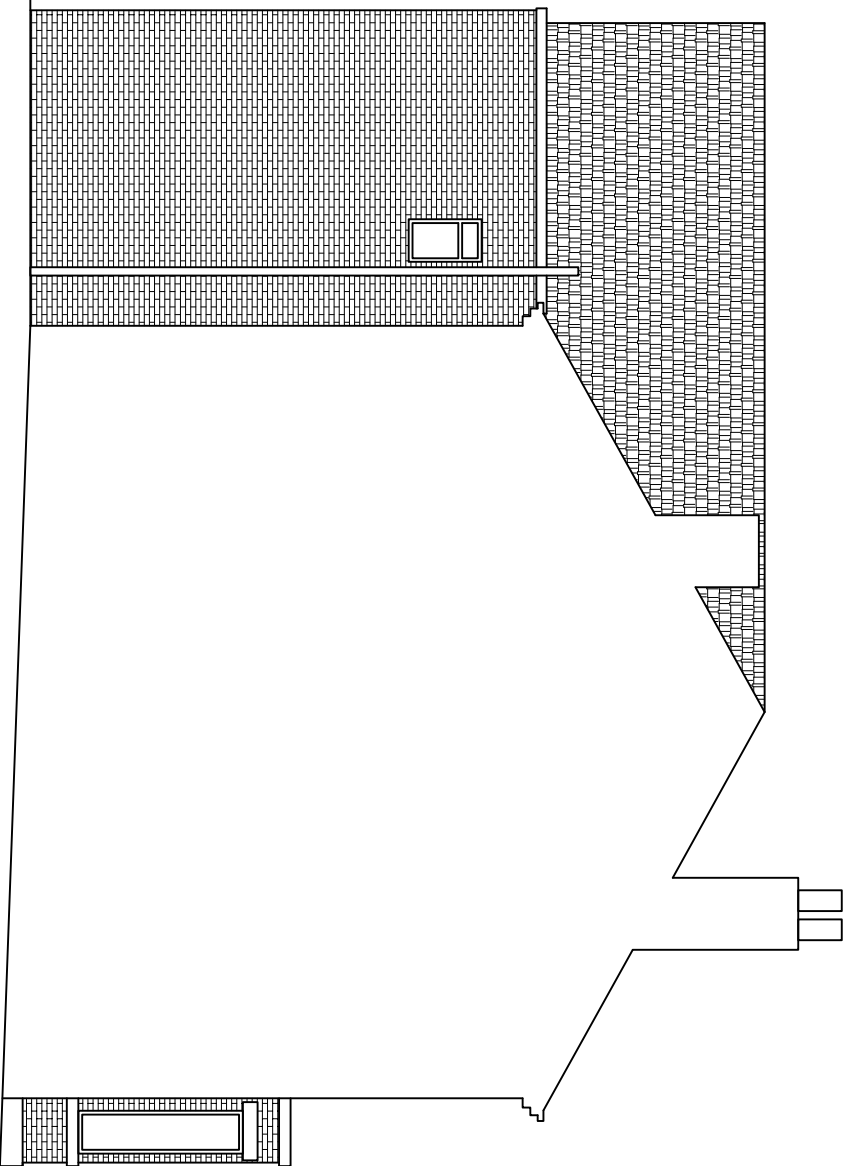


PROPOSED END ELEVATION
SCALE 1:100 A3

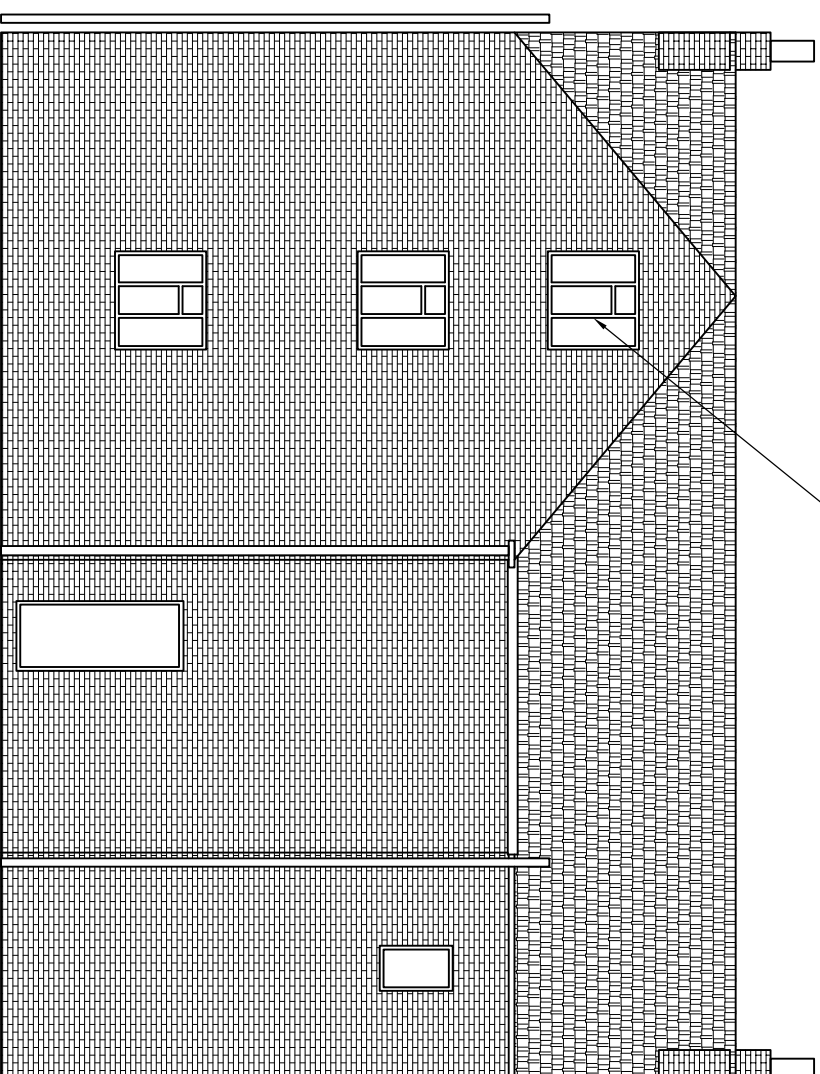


PROPOSED REAR ELEVATION
SCALE 1:100 A3

NEW UPVC WINDOWS
SIMILAR TO EXISTING

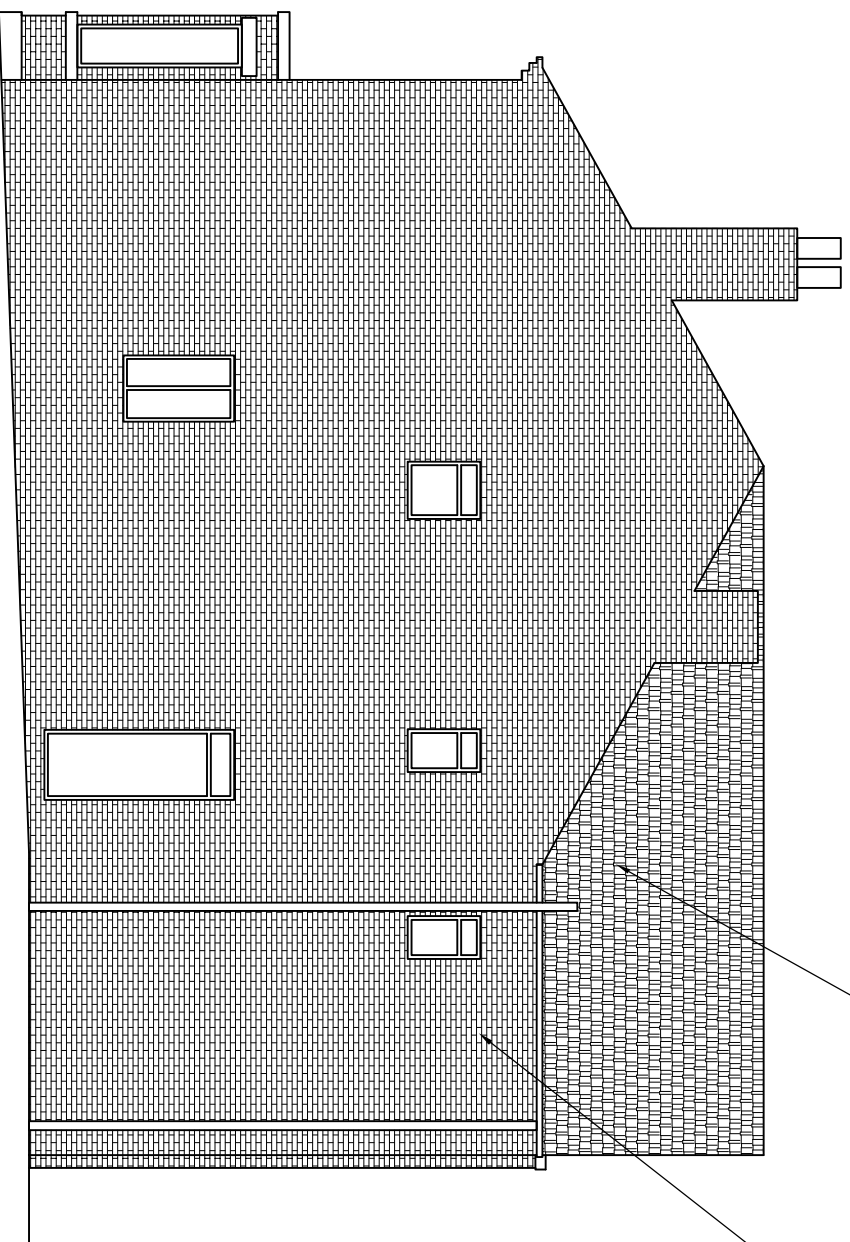

PROPOSED END ELEVATION
SCALE 1:100 A3

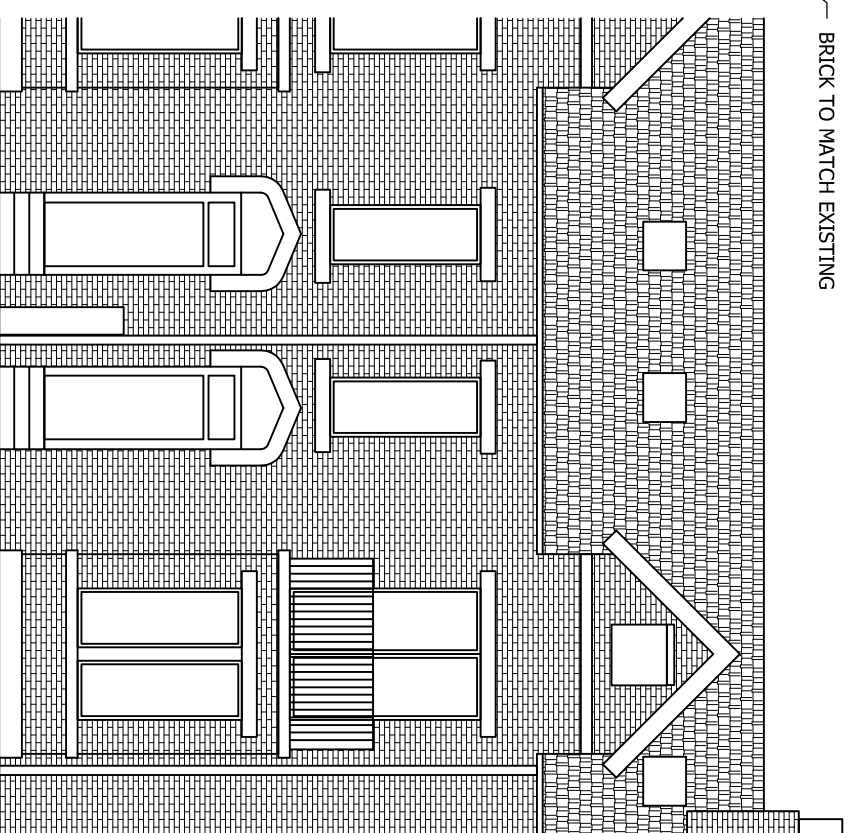

PROPOSED FRONT ELEVATION
SCALE 1:100 A3

ROOF TILES TO MATCH EXISTING

BRICK TO MATCH EXISTING

Rev	Description	By	CHK	App	Date

JRB DESIGNS LTD
166 Churchfield Lane
Barton
Barnsley
S75 5EA
Tel: 01226 383542
Fax: 01226 380078
Mob: 07970 541192
Email: jrb@jrbdesigns.co.uk

This drawing is copyright. © Jrbdesigns Ltd.

Client

MR EXAMPLE

Drawing Title

PROPOSED ELEVATIONS

Address

22 EXAMPLE ROAD
EXAMPLE
EXAMPLE
EXAMPLE

Project Title:

PROPOSED 2 STOREY REAR
EXTN & FLATS CONVERSION

Purpose of Issue:

CONSTRUCTION

Drawing Status

FIRST ISSUE

Scale at A3		AS SHOWN	
Checked By	Date	Drawn By	Date
MH	21/10/06	JRB	21/10/06
Project No.	MH003	Approved By	Date
		MH1	21/10/06
		Drawing No.	003
		Revision	-
APPROVAL	<input checked="" type="checkbox"/> INFORMATION	<input type="checkbox"/> TENDER	<input type="checkbox"/> CONTRACT
		<input type="checkbox"/> CONSTRUCTION	<input type="checkbox"/> CONSTRUCTION