



DO NOT SCALE: Contractor to check all dimensions and report any omissions or errors


**NOTES**

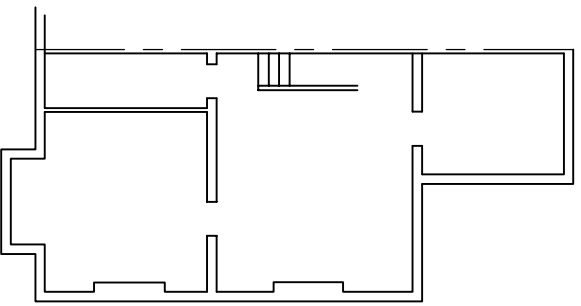


EXISTING BASEMENT PLAN  
SCALE 1:100

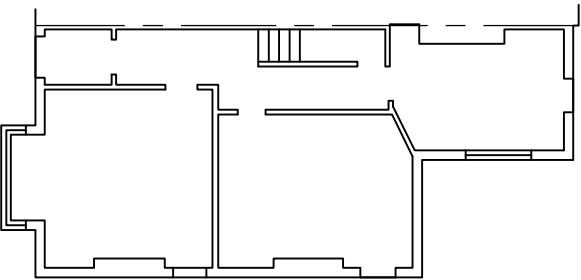


EXISTING GROUND FLOOR PLAN  
SCALE 1:100

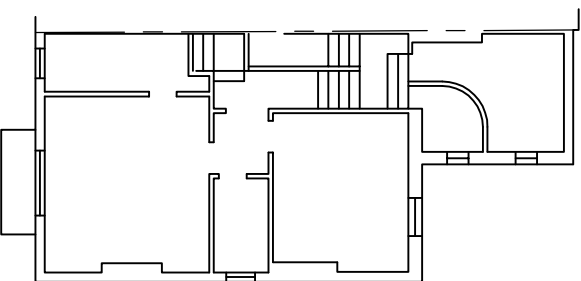


EXISTING FIRST FLOOR PLAN  
SCALE 1:100

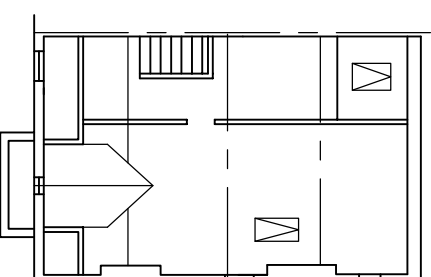


EXISTING SECOND FLOOR PLAN  
SCALE 1:100

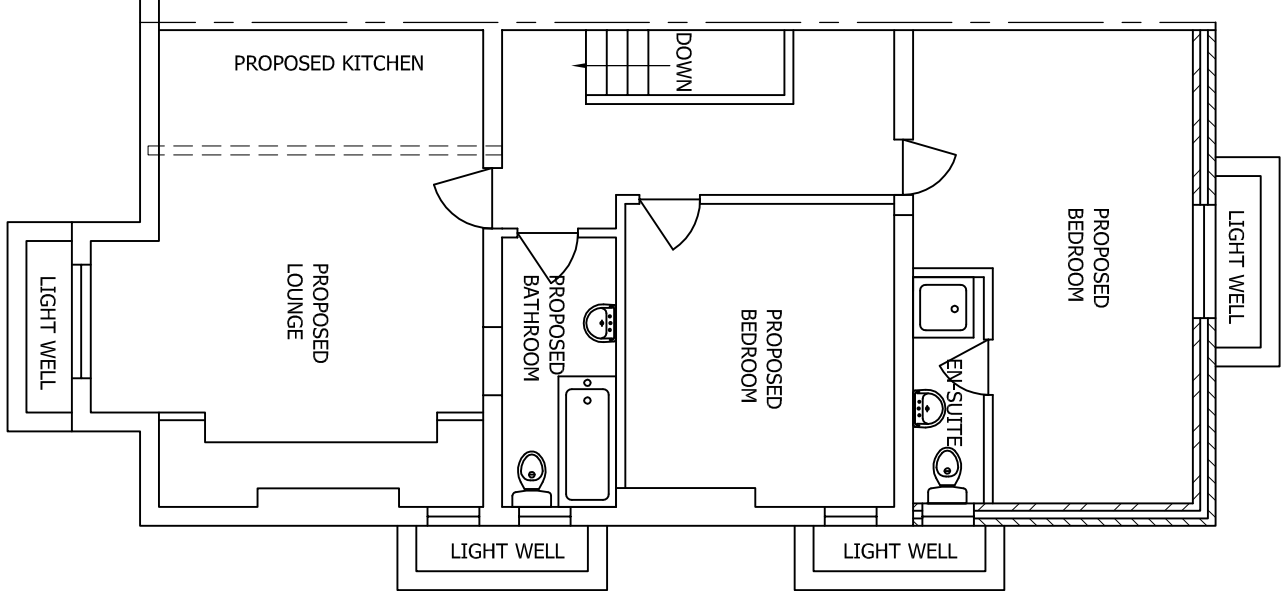


PROPOSED BASEMENT PLAN  
SCALE 1:100

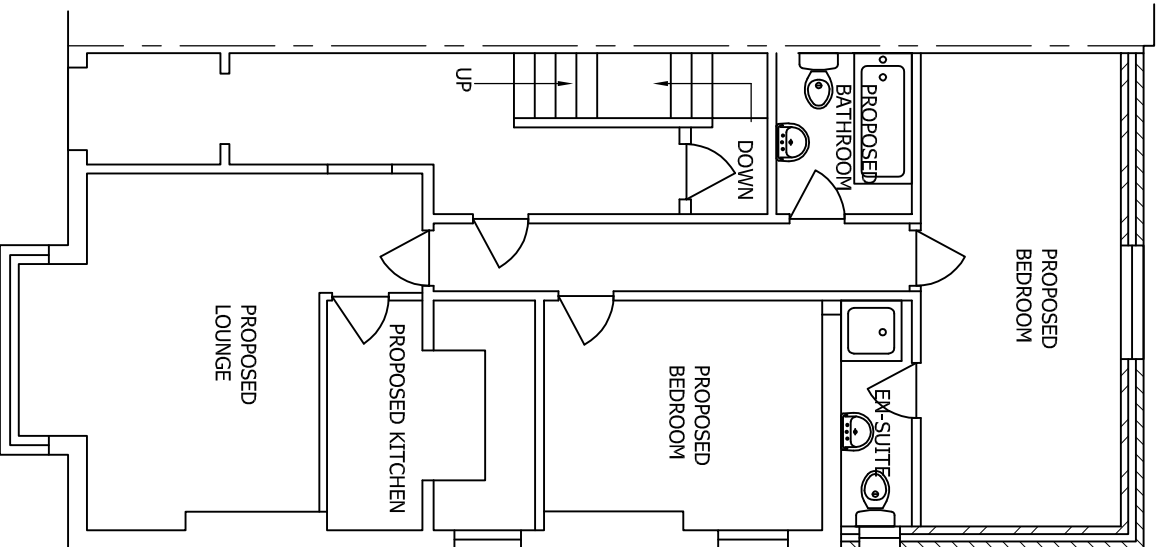

PROPOSED GROUND FLOOR PLAN  
SCALE 1:100

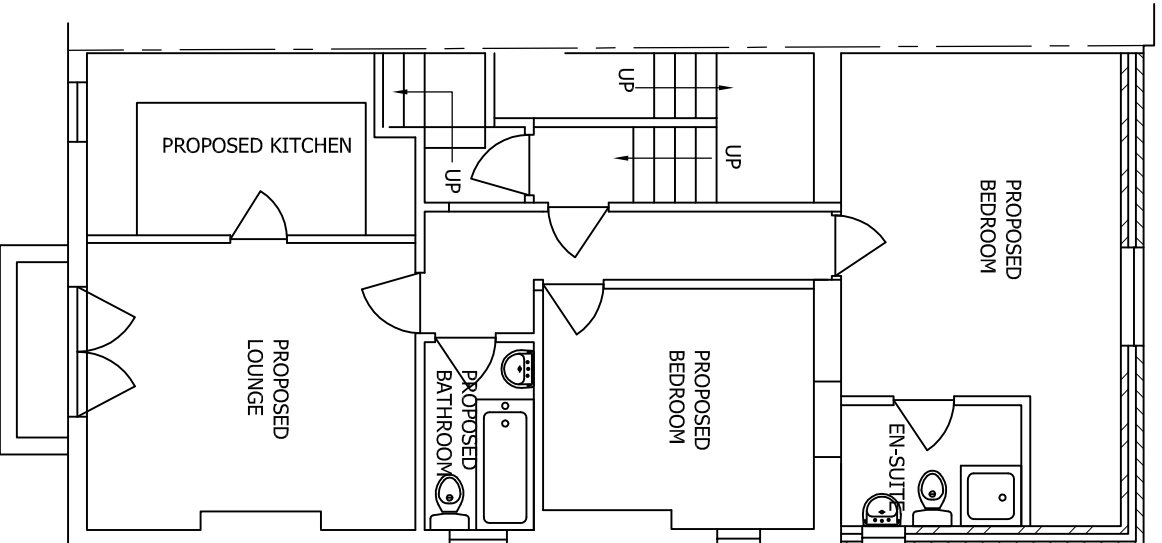

PROPOSED FIRST FLOOR PLAN  
SCALE 1:100

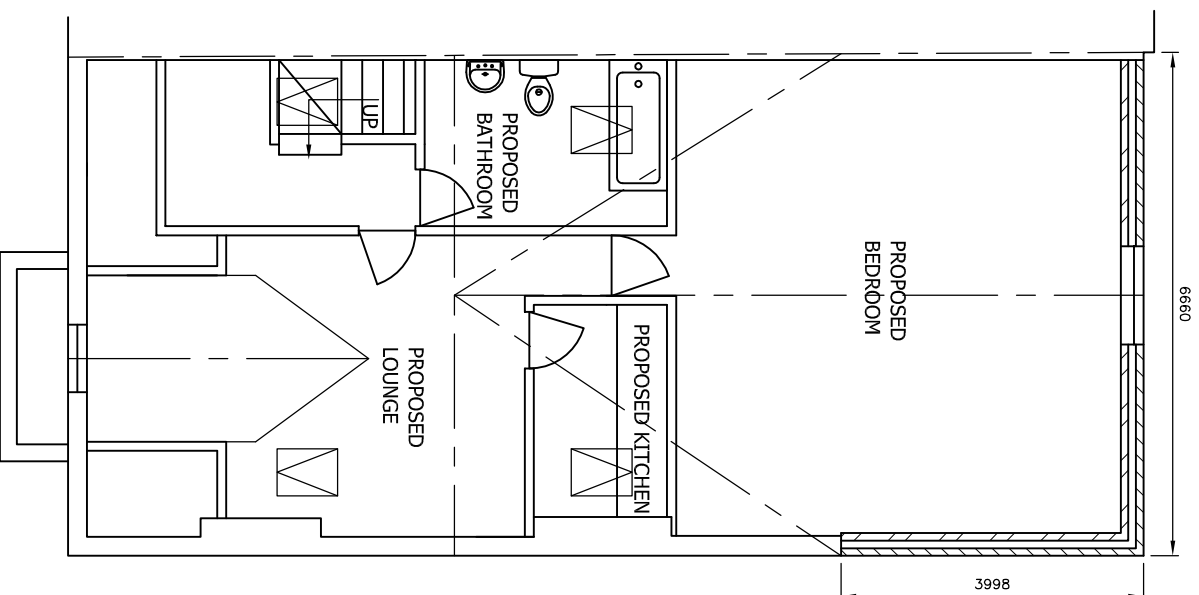

PROPOSED SECOND FLOOR PLAN  
SCALE 1:100

Rev	Description	By	CHK	App	Date

JRB DESIGNS LTD  
166 Churchfield Lane  
Barnley  
S75 5FA  
Tel: 01226 383542  
Fax: 01226 380078  
Mob: 07970 541192  
Email: jrb@jrbdesigns.co.uk  
This drawing is copyright. © Jrbdesigns Ltd.

Client: **MR EXAMPLE**

Drawing Title: **PROPOSED PLANS**

Address: **22 EXAMPLE ROAD  
EXAMPLE  
EXAMPLE  
EXAMPLE**

Project Title: **PROPOSED 2 STOREY REAR  
EXTN & FLATS CONVERSION**  
Purpose of Issue: **CONSTRUCTION**

Drawing Status: **FIRST ISSUE**

Scale at A3	Drawn By	Date	Checked by	Approved By	Date
AS SHOWN	JRB	21/10/06	MH	MH	21/10/06
Project No.	MH003	Drawing No.	007	Revision	-

APPROVAL:  INFORMATION  TENDER  CONTRACT  CONSTRUCTION