



DO NOT SCALE: Contractor to check all dimensions and report any omissions or errors


**NOTES**

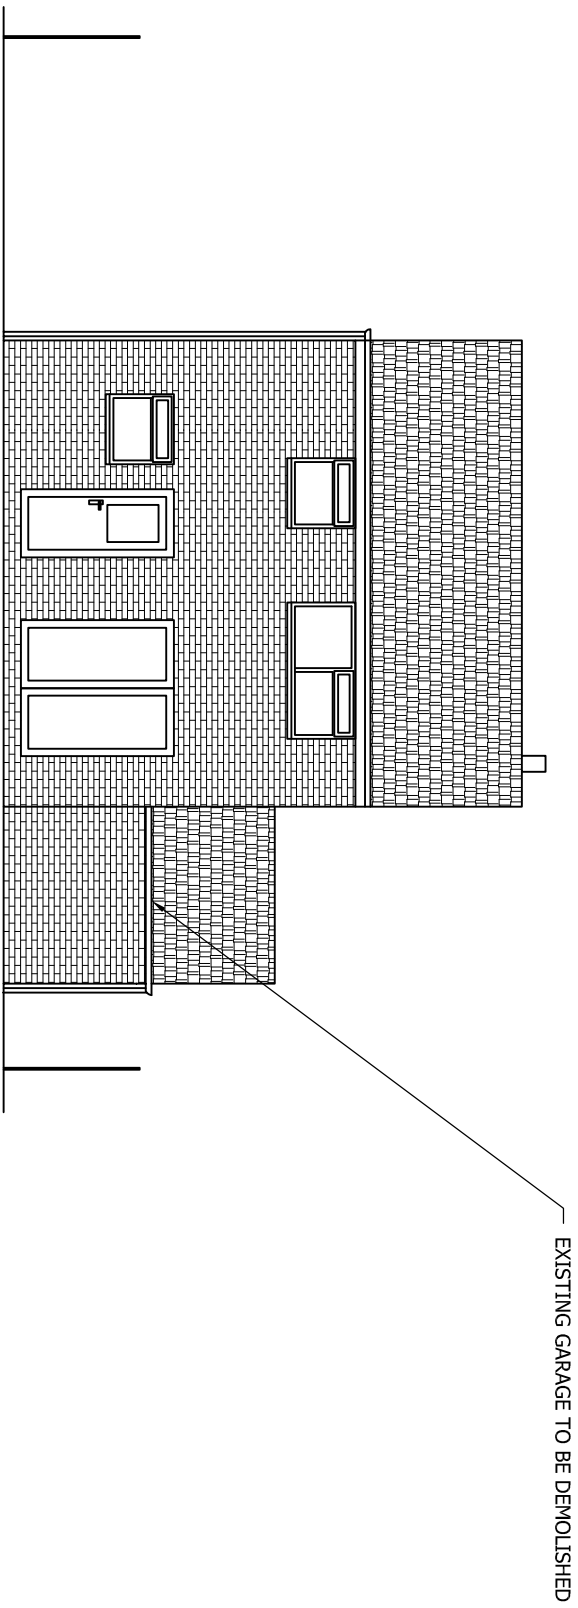

EXISTING REAR ELEVATION  
SCALE 1:100 AT A3

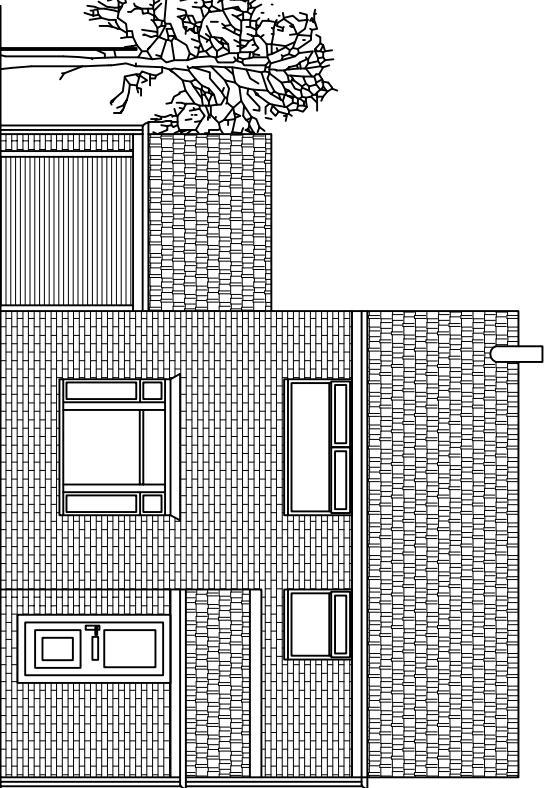

EXISTING FRONT ELEVATION  
SCALE 1:50 AT A3

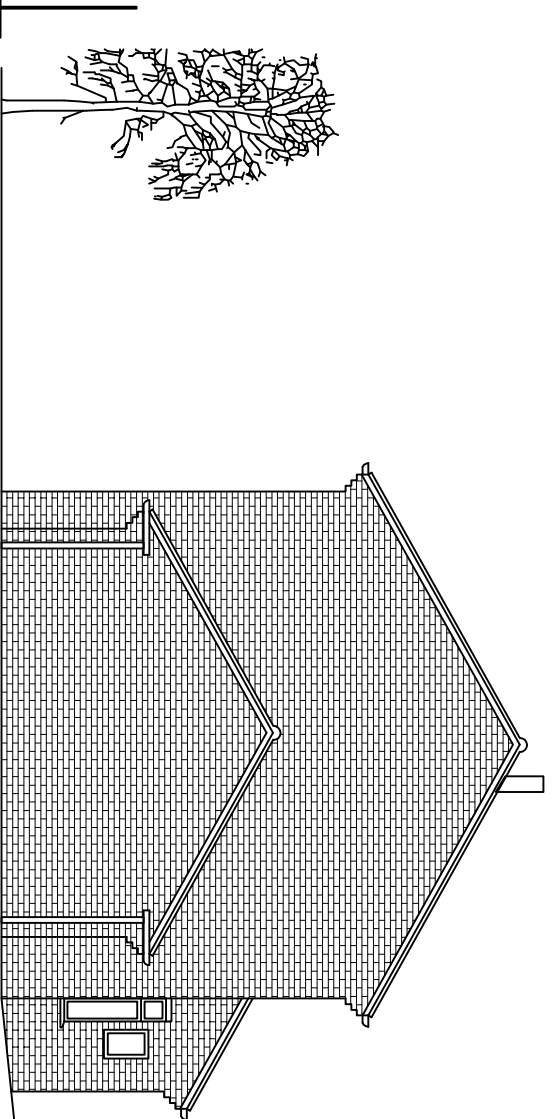

EXISTING END ELEVATION  
SCALE 1:100 AT A3

Rev	Description	By	CHK	App	Date

JRB DESIGNS LTD  
166 Churchfield Lane  
Barnsley  
S75 5EA  
Tel: 01226 383542  
Fax: 01226 380078  
Mob: 07970 541192  
Email: john@jrbdesigns.co.uk  
This drawing is copyright. © Jrbdesigns Ltd.

Client  
**MR E X AMPLE**

Drawing Title  
**EXISTING ELEVATIONS**  
Address  
**22 EXAMPLE ROAD  
XXXXXX  
DERBYSHIRE  
DEXX XXX**

Project Title:  
**TWO STOREY EXTENSION**

Purpose of Issue:  
**CONSTRUCTION  
SECOND ISSUE**

Scale at A3	AS SHOWN	Drawn By	JRB	Date	15/02/02
Checked By	MZH	Approved By	MZH	Date	15/02/02
Project No.	MZH-001	Drawing No.	002	Revision	

APPROVAL  INFORMATION  TENDER  CONTRACT  CONSTRUCTION