


DO NOT SCALE: Contractor to check all dimensions and report any omissions or errors

NOTES

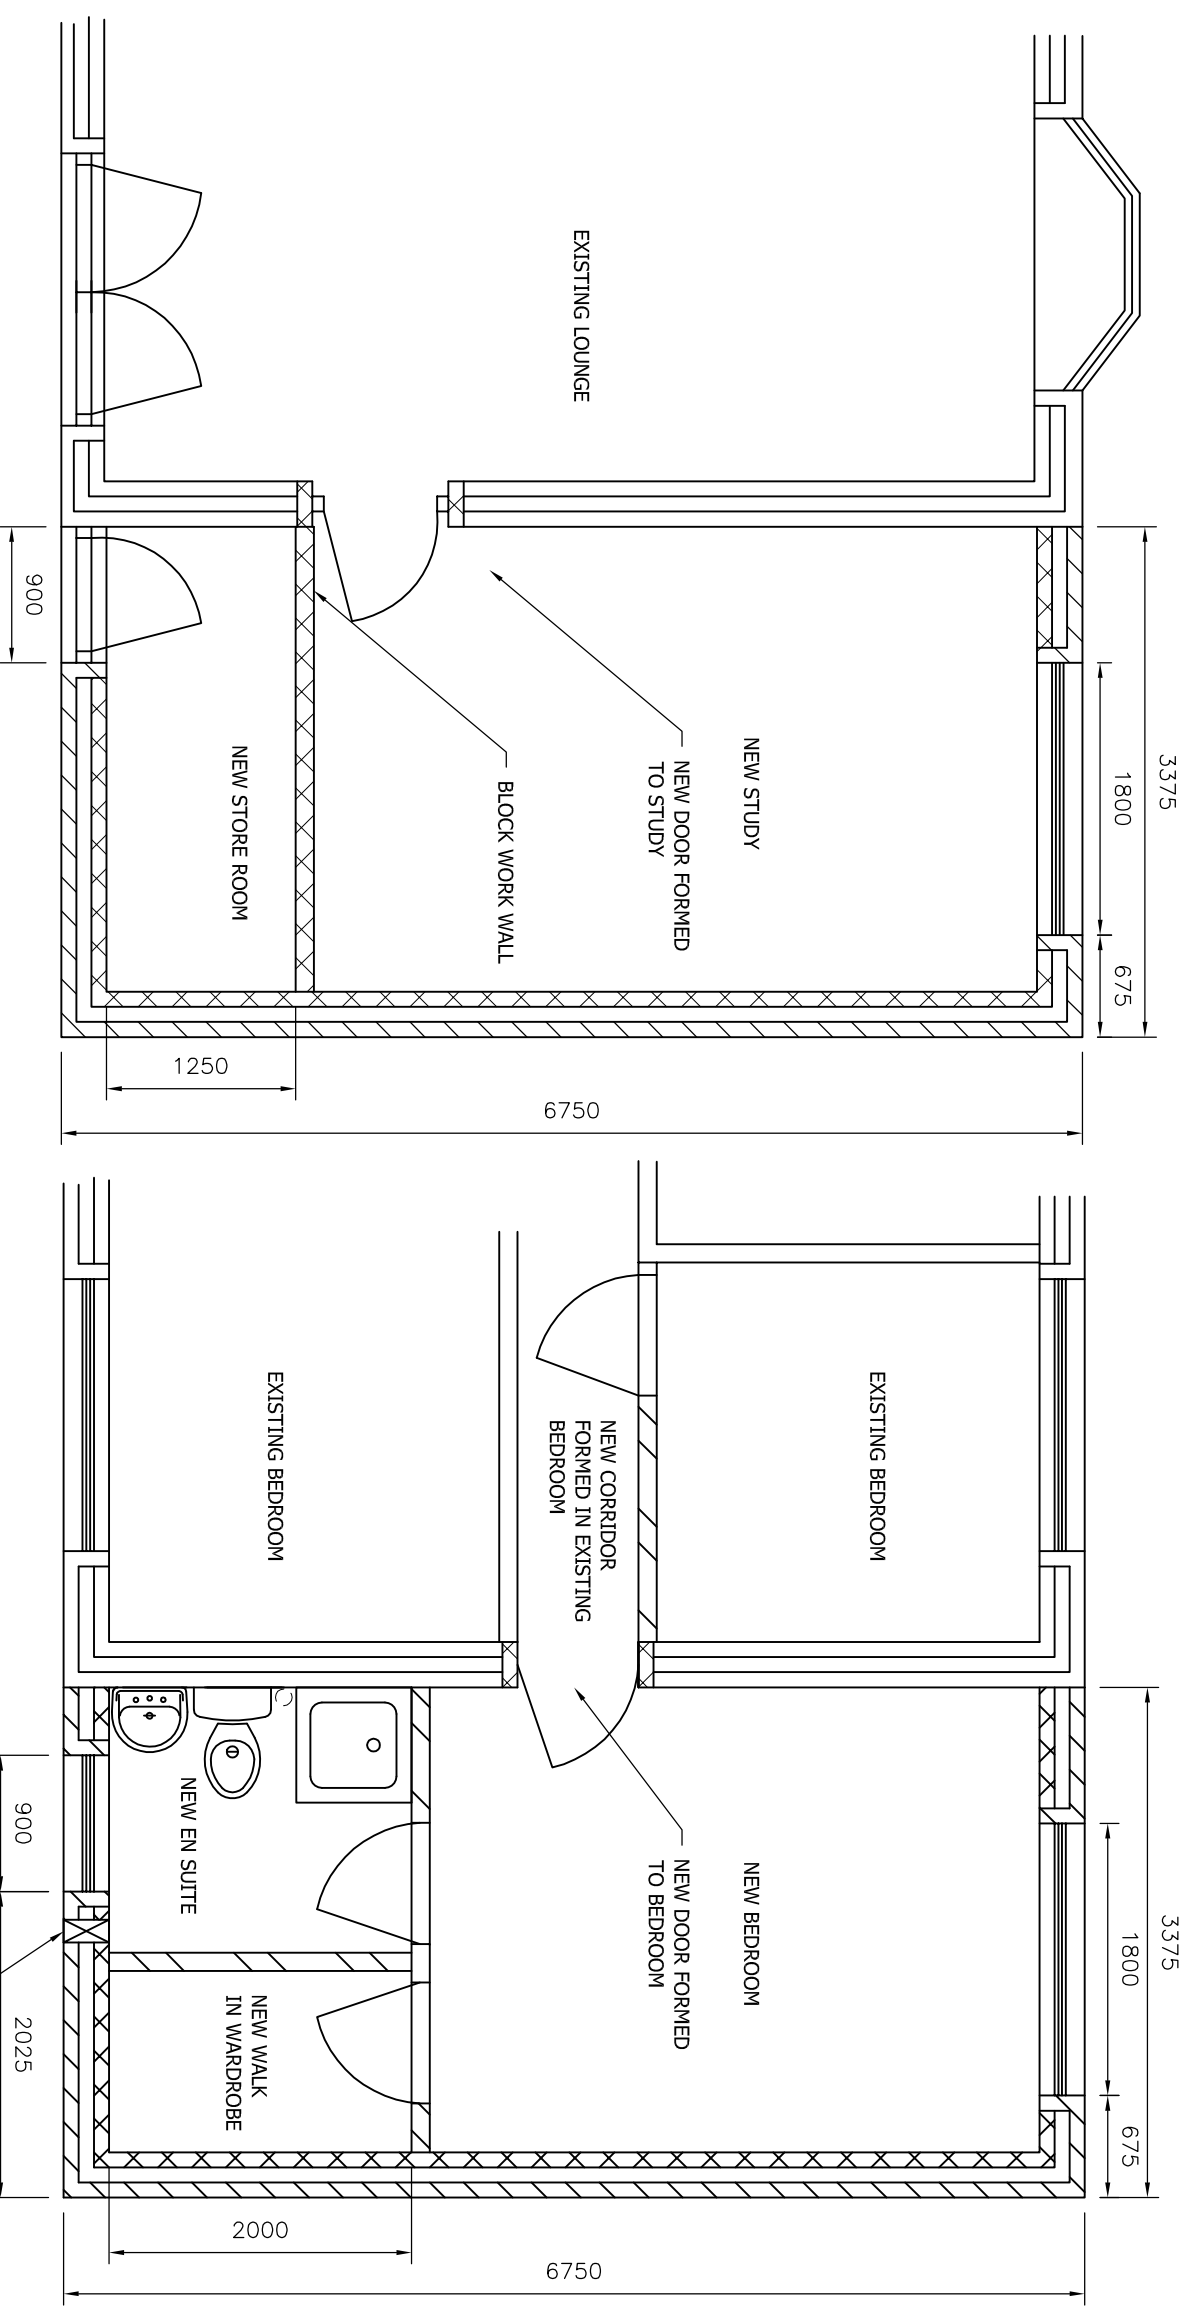

PROPOSED GROUND FLOOR PLAN
SCALE 1:50 AT A3

PROPOSED FIRST FLOOR PLAN
SCALE 1:50 AT A3
EXTRACTOR TO BE LINKED TO LIGHT SWITCH WITH TIMER rated @ 15L/SEC

Rev	Description	By	CHK	App	Date

JRB DESIGNS Ltd
166 Churchfield Lane
Barton
Derbyshire
S75 5FA
Tel: 01226 383542
Fax: 01226 380078
Mob: 07970 541192
Email: jrb@jrbdesigns.co.uk

This drawing is copyright. © Jrbdesigns Ltd.

Client
MR E X AMPLE

Drawing Title
PROPOSED PLANS

Address
**22 EXAMPLE ROAD
XXXXXX
DERBYSHIRE
DEXX XXX**

Project Title:
TWO STOREY EXTENSION

Purpose of Issue:
**CONSTRUCTION
SECOND ISSUE**

Scale at A3	Drawn By	Date	Checked By	Approved By	Date
AS SHOWN	JRB	13/02/02	MZH	MZH	15/02/02
Project No.	MZH-001	Drawing No.	004	Revision	

APPROVAL INFORMATION TENDER CONTRACT CONSTRUCTION