



Drawing No. MPT001 -006

Rev No. σ

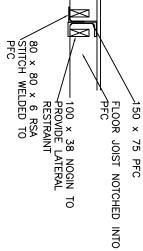

FLOOR SUPPORT BEAM DETAIL SCALE 1:20

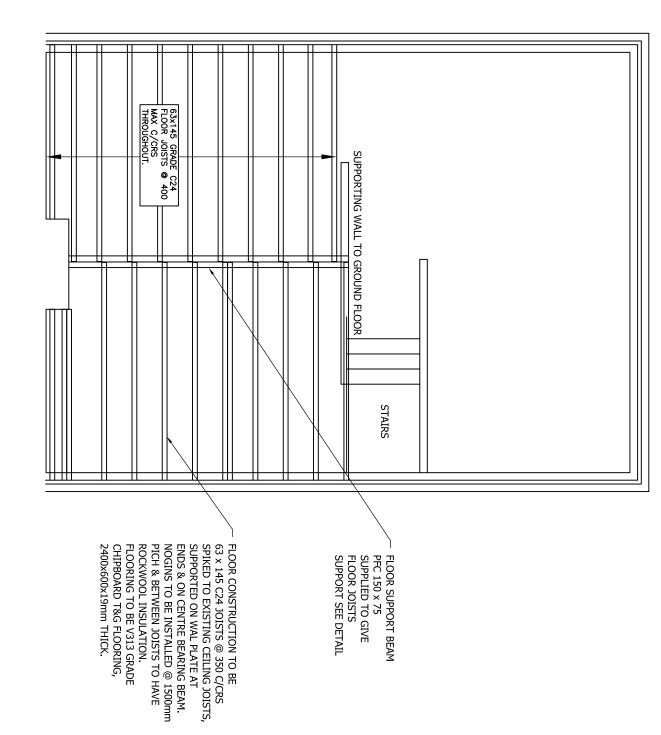

DO NOT SCALE: Contractor to check all dimensions and report any omissions or errors

## NOTES

1. ALL LANDINGS TO BE FITTED WITH A LINKED SMOKE DETACTION/ALARM SYSTEM WITH BATTERY BACK UP.

2. ALL DOORS AT FIRST FLOOR & GROUND FLOOR EXCEPT BATHROOM TO BE REPLACED BY SELF CLOSING FIRE DOORS.

3. ALL WINDOWS TO BE UPVC DOUBLE GLAZED WITH 16mm AIR GAP,
PILKINGTON K LOW E COATING &
8000 mm² BACKGROUND INSULATION.
WINDOWS TO HAVE A U RATING OF 0.18.
WINDOWS TO HAVE ESCAPE OPENINGS
MIN SIZE 0.33m² 750 x 450 OPENING TO 90°.

4. EN-SUITE TO BE FITTED WITH EXTRACTOR FAN WITH TIMER DEVICE WIRED TO LIGHTING SYSTEM & VENTING TO ATMOSPHERE RATED @ 15L/SEC CAPACITY.

Rev	Α	В	
Description	SECOND ISSUE	THIRD ISSUE	
Ву	JRB	JRB	
Chk App	JRB PT	JRB PT	
App	РΤ	РΤ	
Date	22/06/06	01/08/06	

JRB DESIGNS Ltd
166 Churchfield Lane
Darton
Barnsley
575 SEA
Tel: 01226 380542
Tel: 01226 380578
Mob: 07970 54112
Email: John@jrbdesigns.co.uk

This drawing is copyright. © Jrbdesigns Ltd.

Client

MR & MRS EXAMPLE

FLOOR TRIMMING DETAILS

88 EXAMPLE ROAD
EXAMPLE
EXAMPLE
EXAMPLE
EXAMPLE

REAR FACING DORMER LOFT CONVERSION

CONSTRUCTION

FIRST ISSUE

APPROVAL 

INFORMATION AS SHOWN MPT001 Drawn By JRB TENDER 006 CONTRACT Date ωğ

PROPOSED LOFT FLOOR PLAN SCALE 1:50