



STEPS TO SIDE 200 RISE x 250 GOING RISING TO SAFETY FENCE WITH GATE TO SIDE MAX PITCH OF SPINDLES 100mm

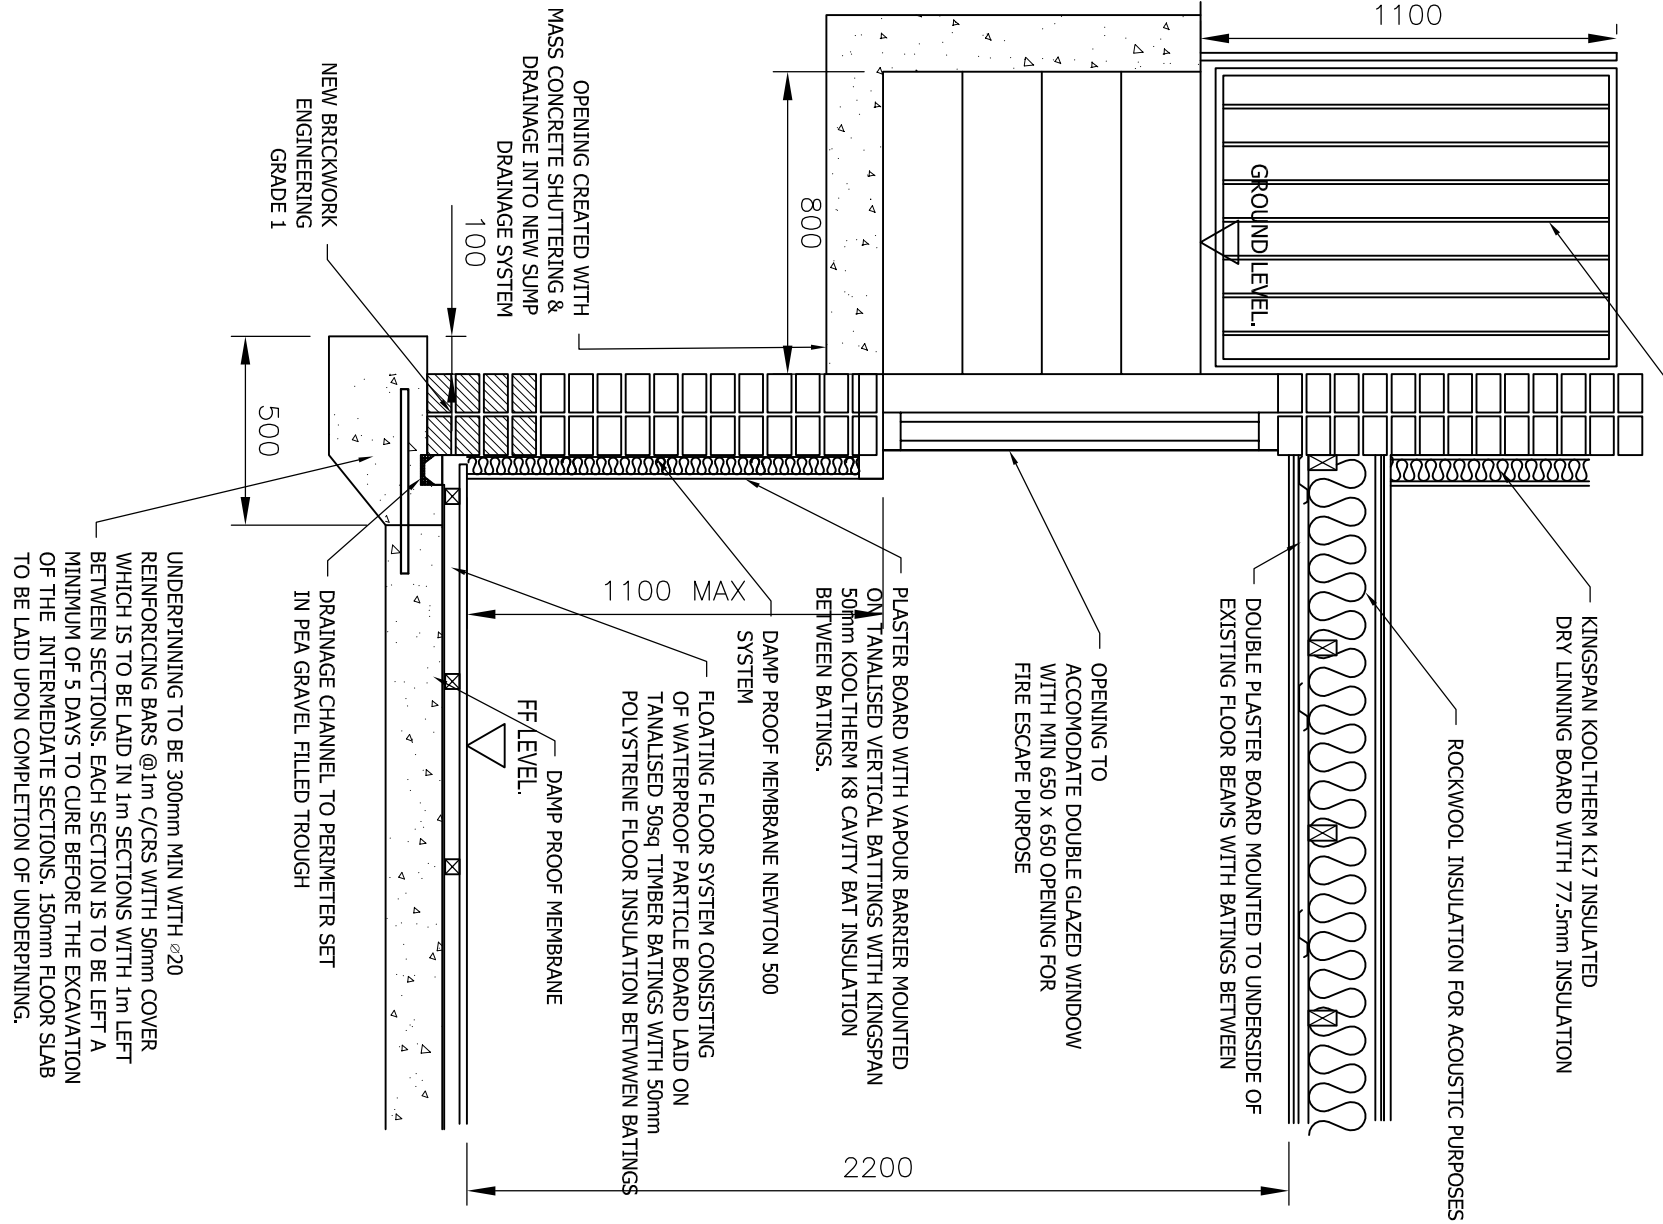

EXISTING BASEMENT SECTION
SCALE 1:25

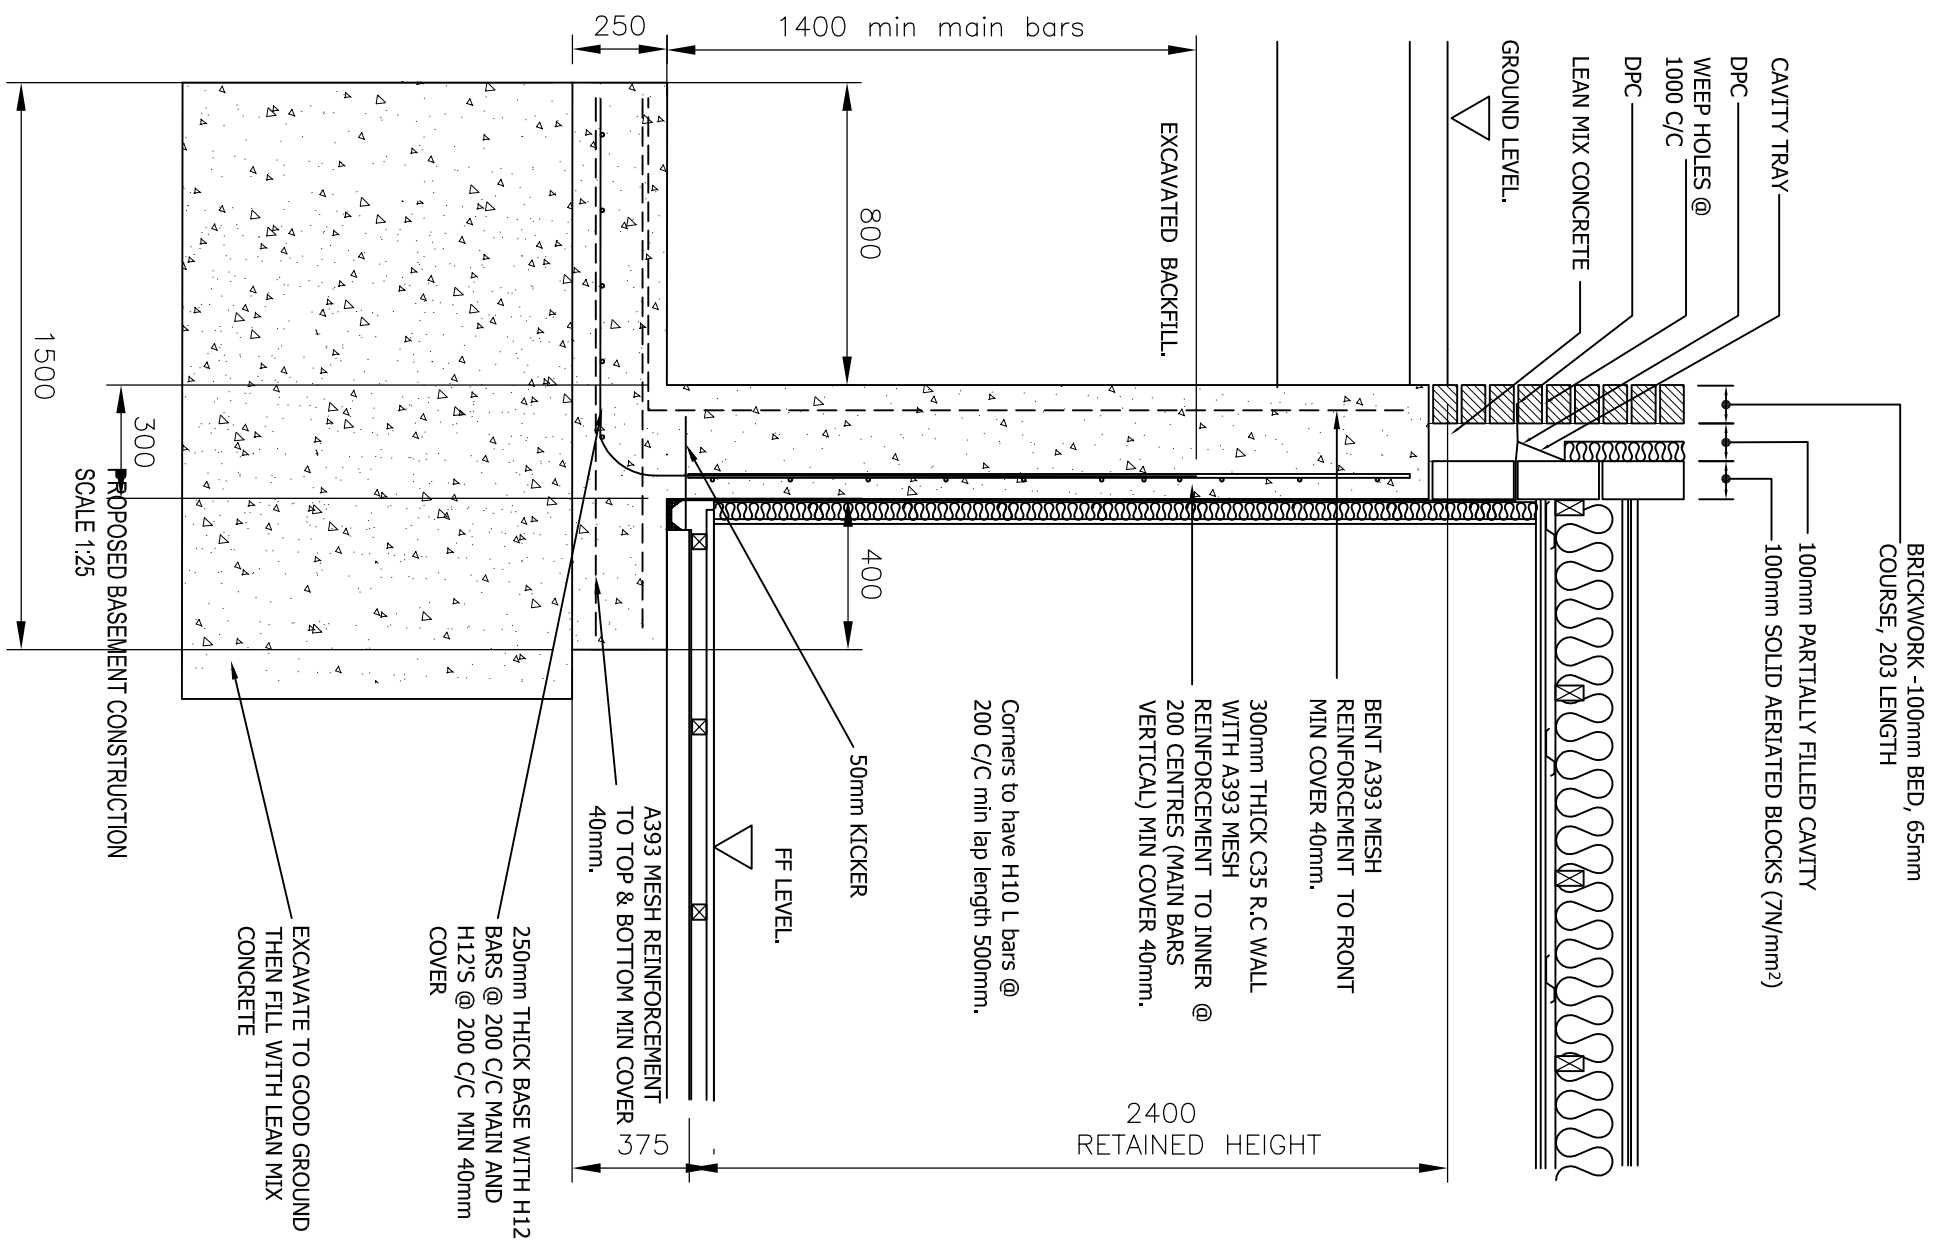

PROPOSED BASEMENT CONSTRUCTION
SCALE 1:25

DO NOT SCALE: Contractor to check all dimensions and report any omissions or errors

NOTES

Rev	Description	By	CHK	App	Date

JRB DESIGNS LTD
166 Churchfield Lane
Barton
Barnsley
S75 5FA
Tel: 01226 383542
Fax: 01226 380078
Mob: 07970 541192
Email: jrb@jrbdesigns.co.uk
This drawing is copyright. © Jrbdesigns Ltd.

Client
MR EXAMPLE

Drawing Title
DETAILS 2

Address
**22 EXAMPLE ROAD
EXAMPLE
EXAMPLE
EXAMPLE**

Project Title:
**PROPOSED 2 STOREY REAR
EXTN & FLATS CONVERSION**

Purpose of Issue:
CONSTRUCTION

Drawing Status
FIRST ISSUE

Scale at A3	Drawn By	Date	Checked by	Approved By	Date
AS SHOWN	JRB	21/10/06	MH	MH1	21/10/06

Project No. **MH003** Drawing No. **006** Revision **-**

APPROVAL: INFORMATION TENDER CONTRACT CONSTRUCTION