




NOTES

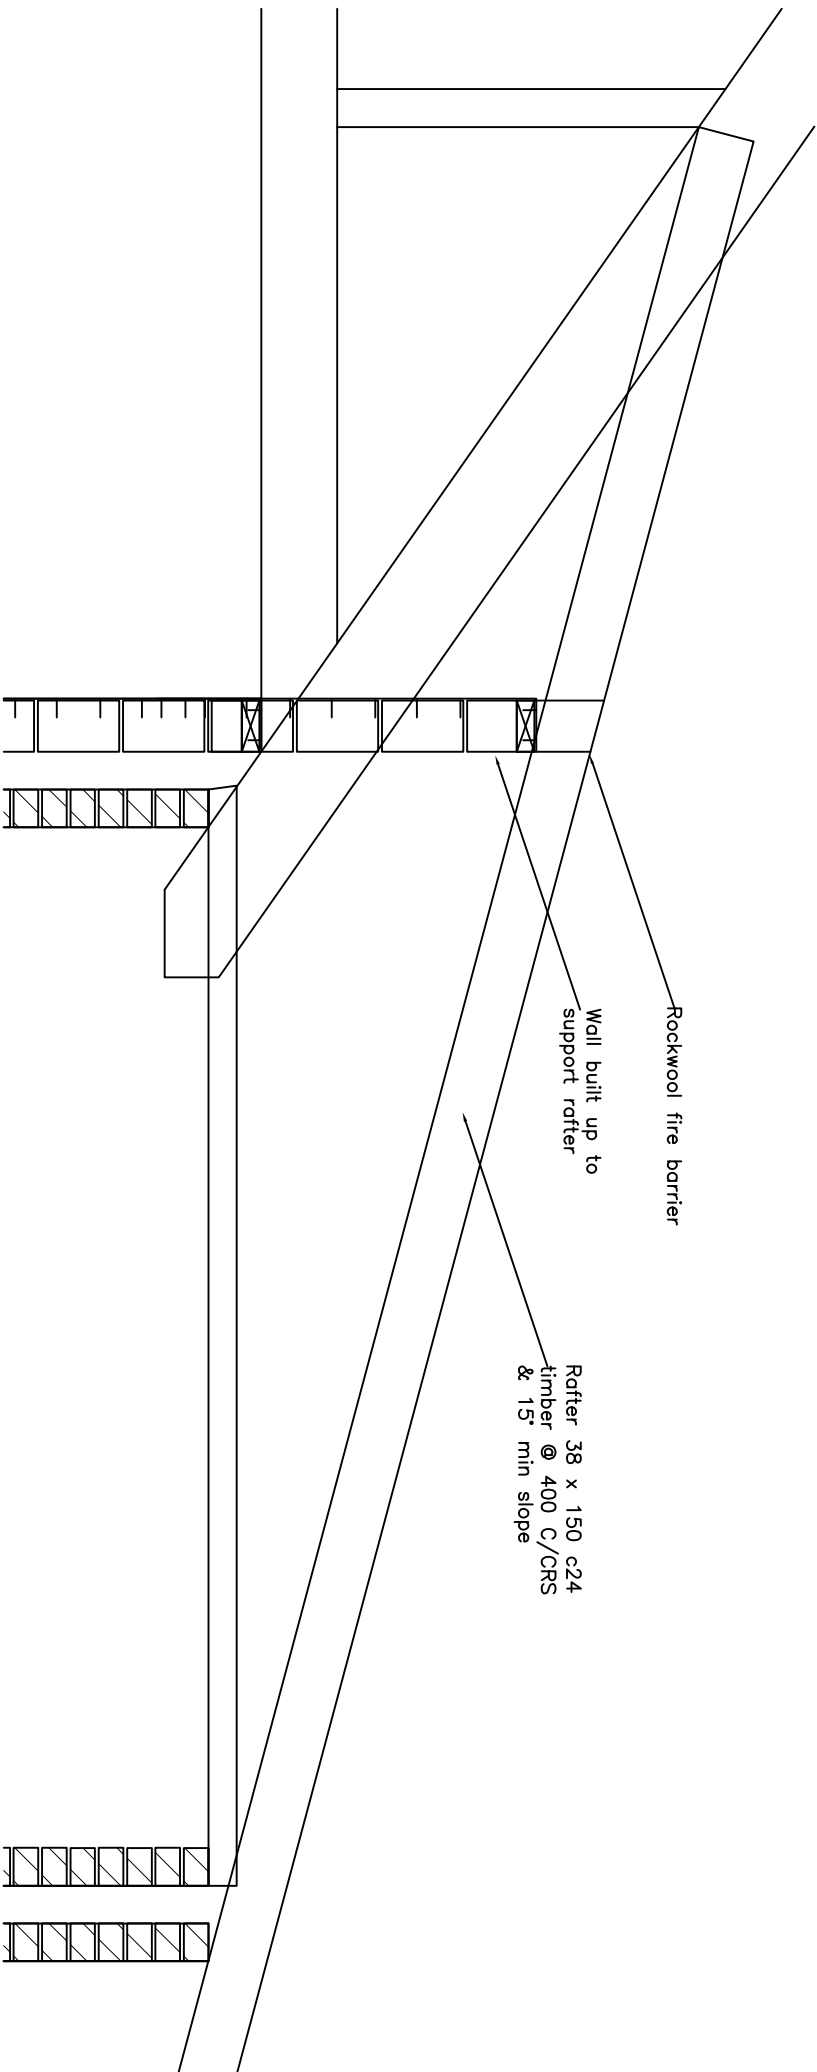


ROOF TO LEAN TO CONSTRUCTION (1:20)

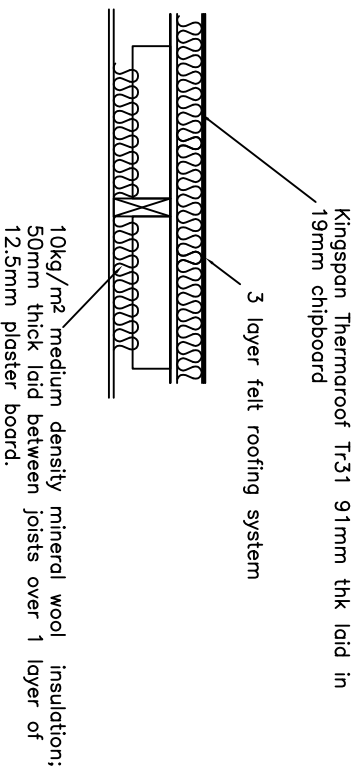

BALCONY ROOF DETAIL (1:20)

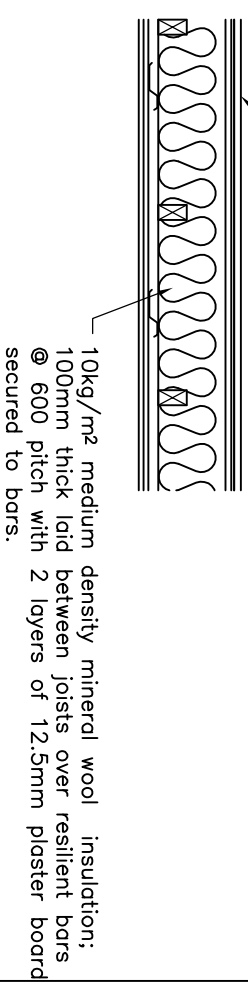

EXISTING FLOOR CONSTRUCTION (1:20)

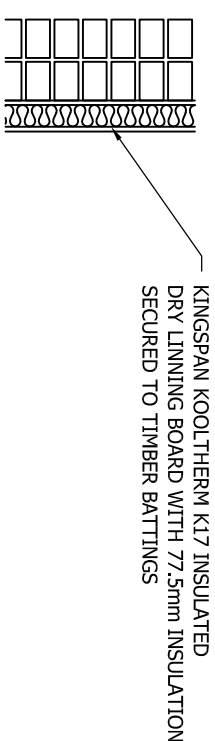

EXTERNAL & PARTY WALL INSULATION (1:20)

Rev	Description	By	CHK	App	Date

JRB DESIGNS LTD
 166 Churchfield Lane
 Barton
 Bursley
 S75 5FA
 Tel: 01226 383542
 Fax: 01226 380078
 Mob: 07970 541192
 Email: john@jrbdesigns.co.uk

This drawing is copyright. © Jrbdesigns Ltd.

Client: MR EXAMPLE

Drawing Title: DETAILS 3

Address: 22 EXAMPLE ROAD
EXAMPLE
EXAMPLE
EXAMPLE

Project Title: PROPOSED 2 STOREY REAR EXTN & FLATS CONVERSION

Purpose of Issue: CONSTRUCTION

Drawing Status: FIRST ISSUE

Scale at A3	Drawn By	Date	Checked By	Date	Approved By	Date	Project No.	Drawing No.	Revision
AS SHOWN	JRB	21/10/06	MH	21/10/06	MH	21/10/06	MH003	008	-

APPROVAL: INFORMATION TENDER CONTRACT CONSTRUCTION