


DO NOT SCALE: Contractor to check all dimensions and report any omissions or errors

NOTES

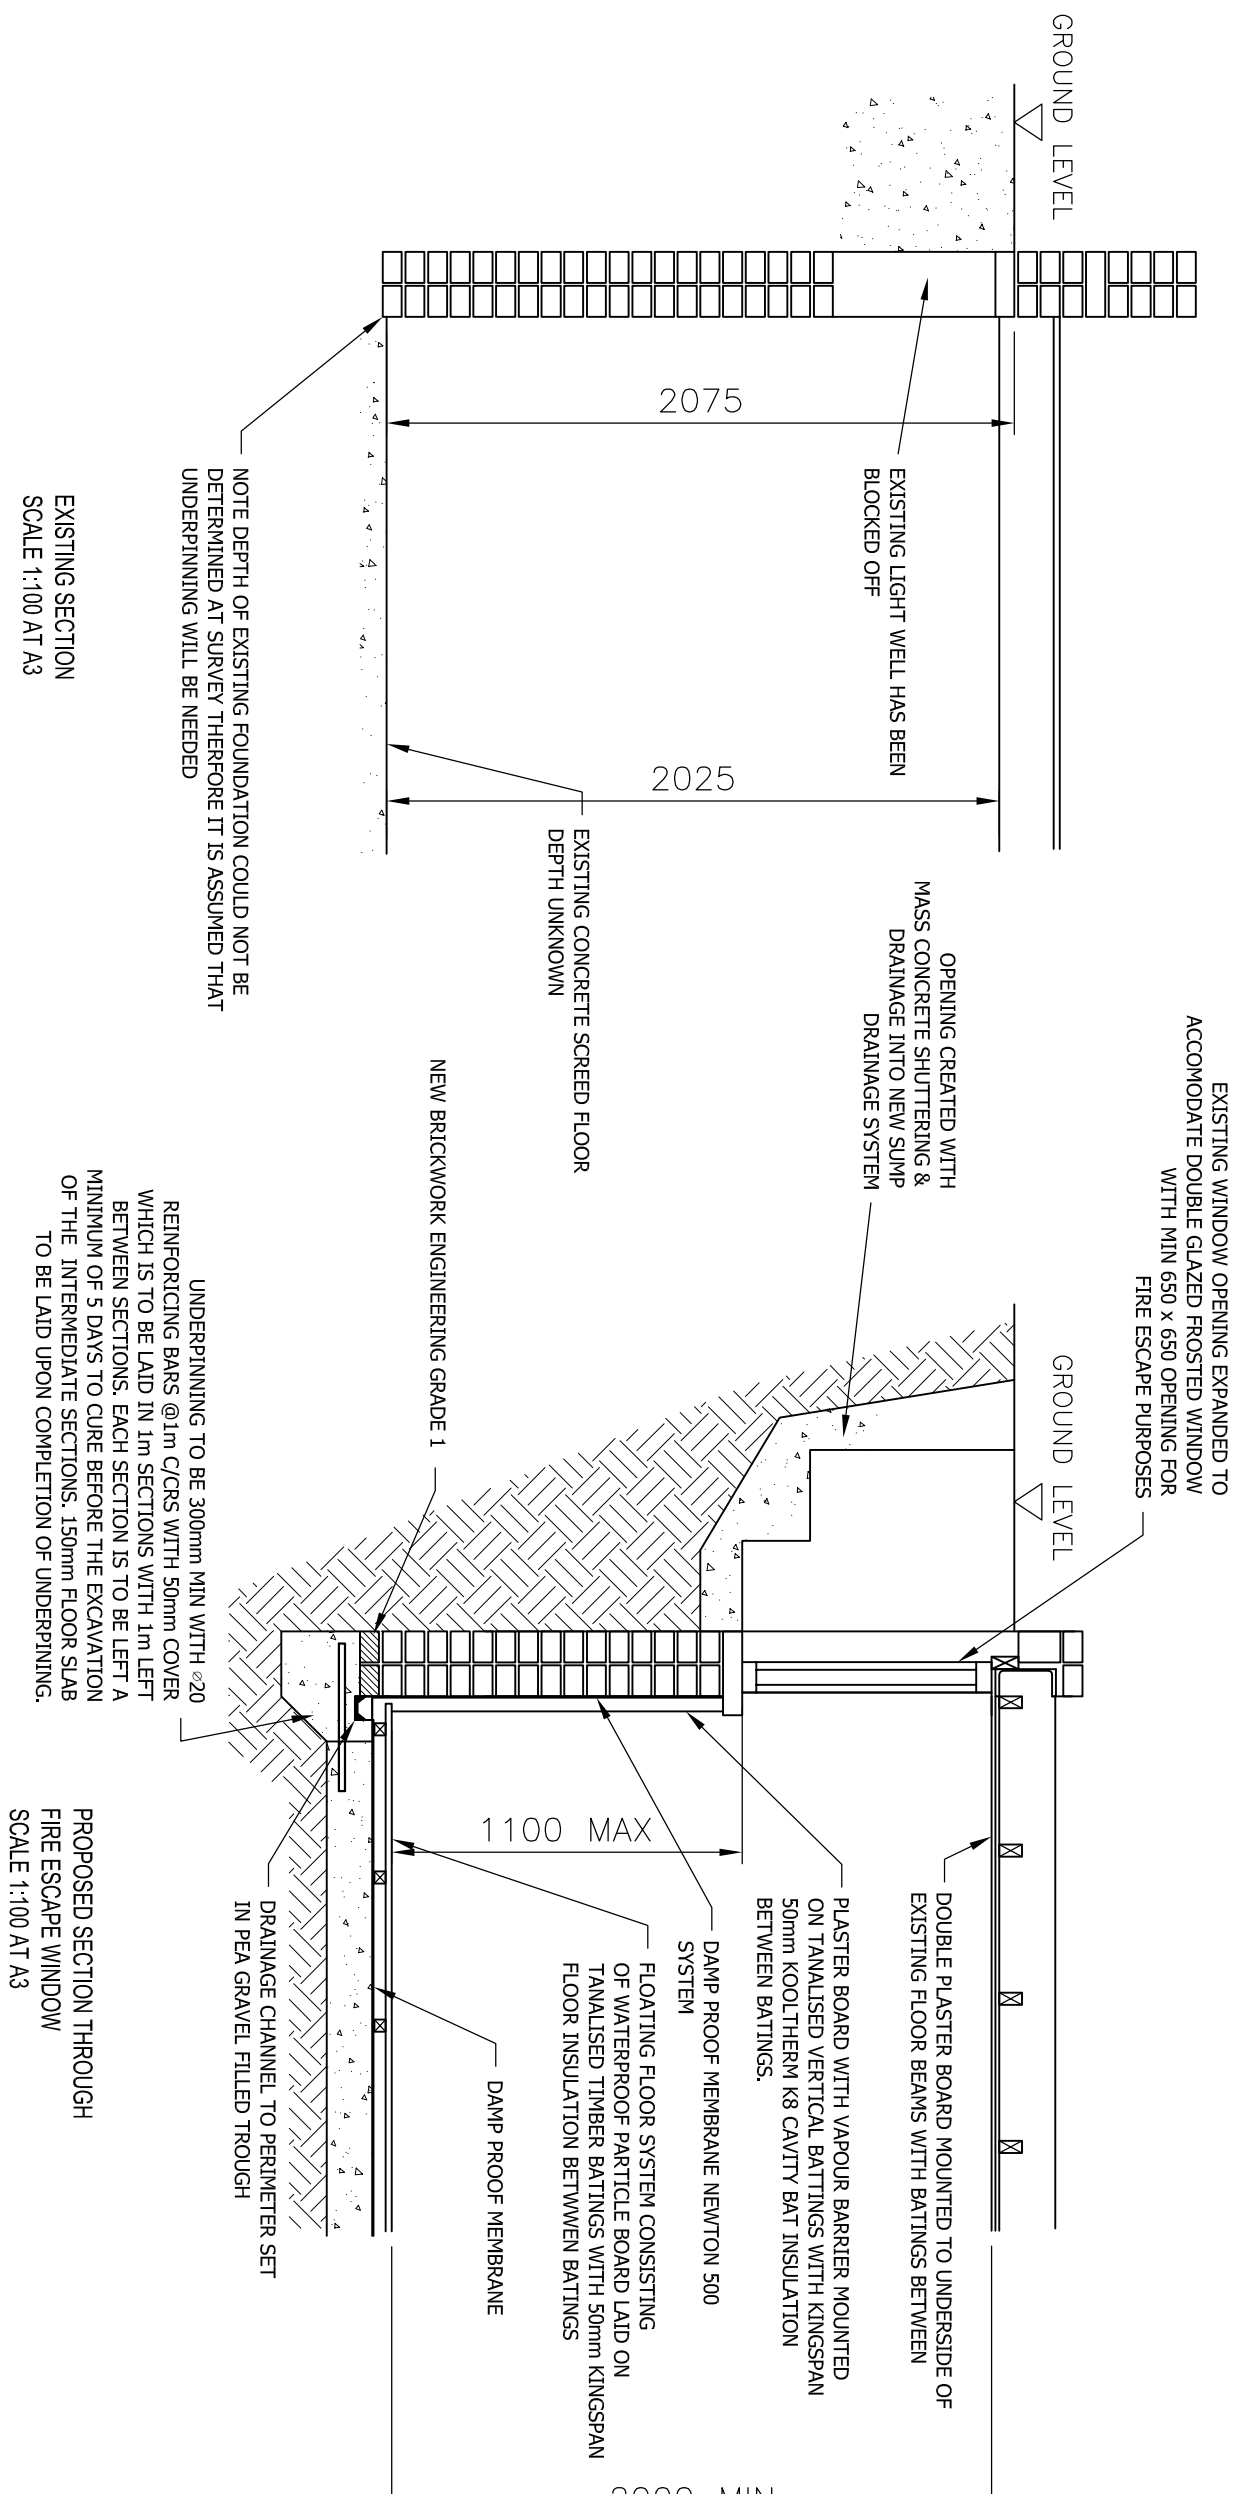

Project Title:		CELLAR CONVERSION	
Purpose of Issue:		CONSTRUCTION	
Drawing Status:		FIRST ISSUE	
Scale at A3	Drawn By	Date	
AS SHOWN	JRB	04/02/07	
Checked By	Date	Approved By	Date
MCY	04/02/07	MCY	04/02/07
Project No.	Drawing No.	Revision	
MCY001	003	A	

Client: MR C EXAMPLE

Address: 40 EXAMPLE ROAD
EXAMPLE
EXAMPLE

Drawing Title: PROPOSED SECTIONS

JRB DESIGNS LTD
166 Churchfield Lane
Barton
Barnsley
S75 5EA
Tel: 01226 383542
Fax: 01226 380078
Mob: 07970 541192
Email: jrb@jrbdesigns.co.uk
This drawing is copyright. © Jrbdesigns Ltd.

Rev	Description	By	Chk	App	Date
A	MINOR MODIFICATIONS	JRB	CV	CV	23/03/07

APPROVAL: INFORMATION TENDER CONTRACT CONSTRUCTION